
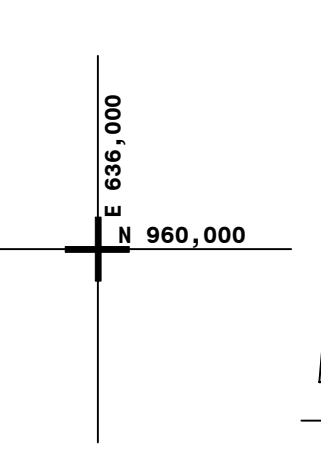
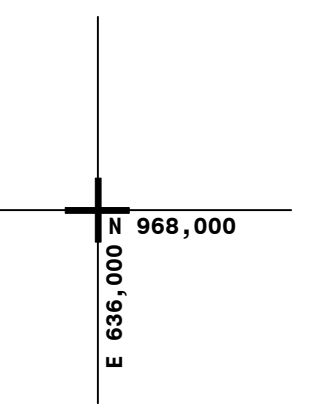
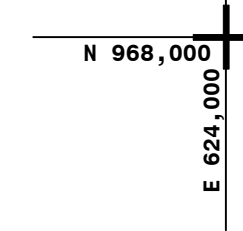


NYS IMAGERY 6601390, 6631390, 6631392

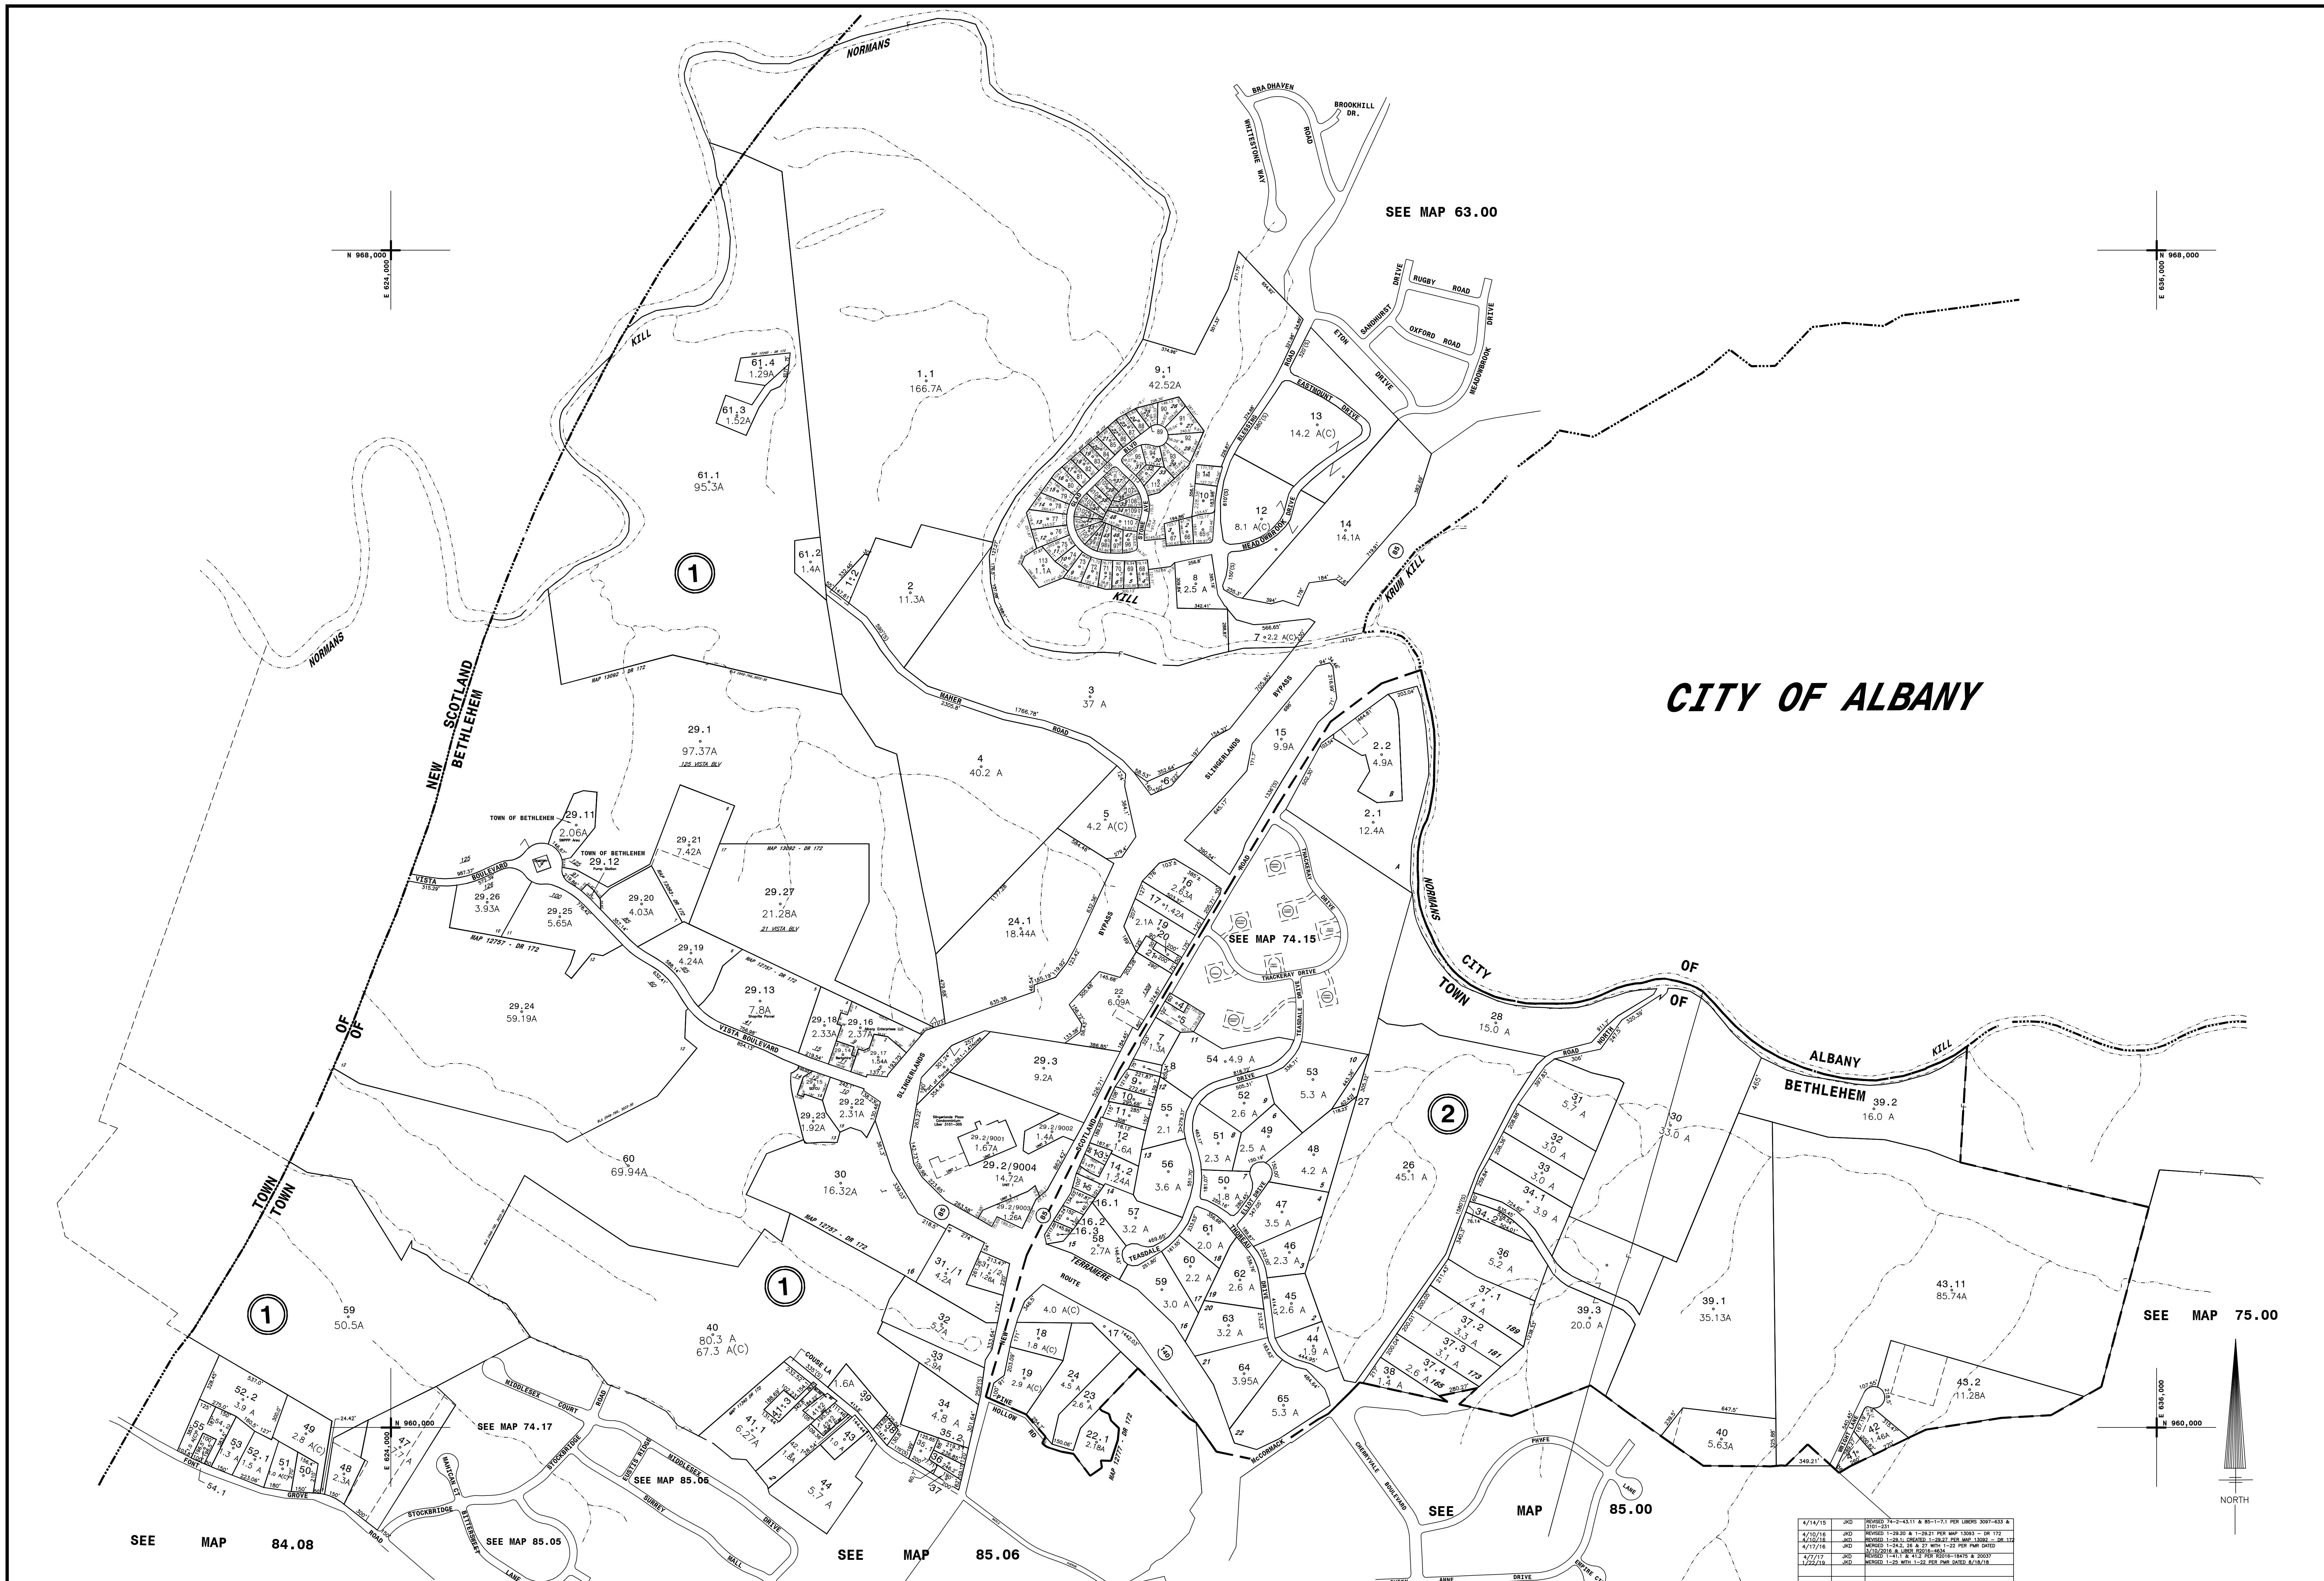

THIS MAP PREPARED FOR ASSESSMENT PURPOSES ONLY AND NOT TO BE USED FOR THE CONVEYANCE OF PROPERTY

PREPARED BY SMITH & MAHONEY, ENGINEERS & SURVEYORS ALBANY, NEW YORK REAL PROPERTY TAX SERVICE AGENCY ALBANY COUNTY, NEW YORK

DIGITAL CONVERSION BY: THE SANBORN MAP COMPANY INC. PELHAM, NEW YORK

REVISION TABLE with columns for DATE, BY, CHANGES OR ADDITIONS, and a detailed list of revisions.

SPECIAL DISTRICTS table listing DISTRICT NAME, TYPE, and SYMBOL for various districts like Fire, School, and Sewer.

LEGEND table defining symbols for CITY LINE, VILLAGE LINE, TOWN LINE, BLOCK LIMIT, GREAT LOT LINE, EASEMENT, DISTRICT LINE, TAX DISTRICT LINE, FIRE DISTRICT LINE, DENOTES COMMON OWNER, TAX MAP BLOCK NO., TAX MAP PARCEL NO., STREET NUMBER, and FILED PLAN LOT NO.

Table with columns for GREAT LOT NO., CALCULATED ACRES, DEED ACRES, SCALED DIMENSION, DEED DIMENSION, and VISUAL CENTER OF PARCEL.

Table with columns for 63.00, 64.17, 75.00, 84.00, 85.00, 86.00, and SHEET INDEX.

TAX MAP OF TOWN OF BETHLEHEM ALBANY COUNTY, NEW YORK. Includes scale bar (1"=400'), north arrow, and date: TAXMAP STATUS DATE: 3/1/21.

NYS PLANE COORDINATE SYSTEM NAD83 © Copyright 2021 County of Albany, NY, USA